



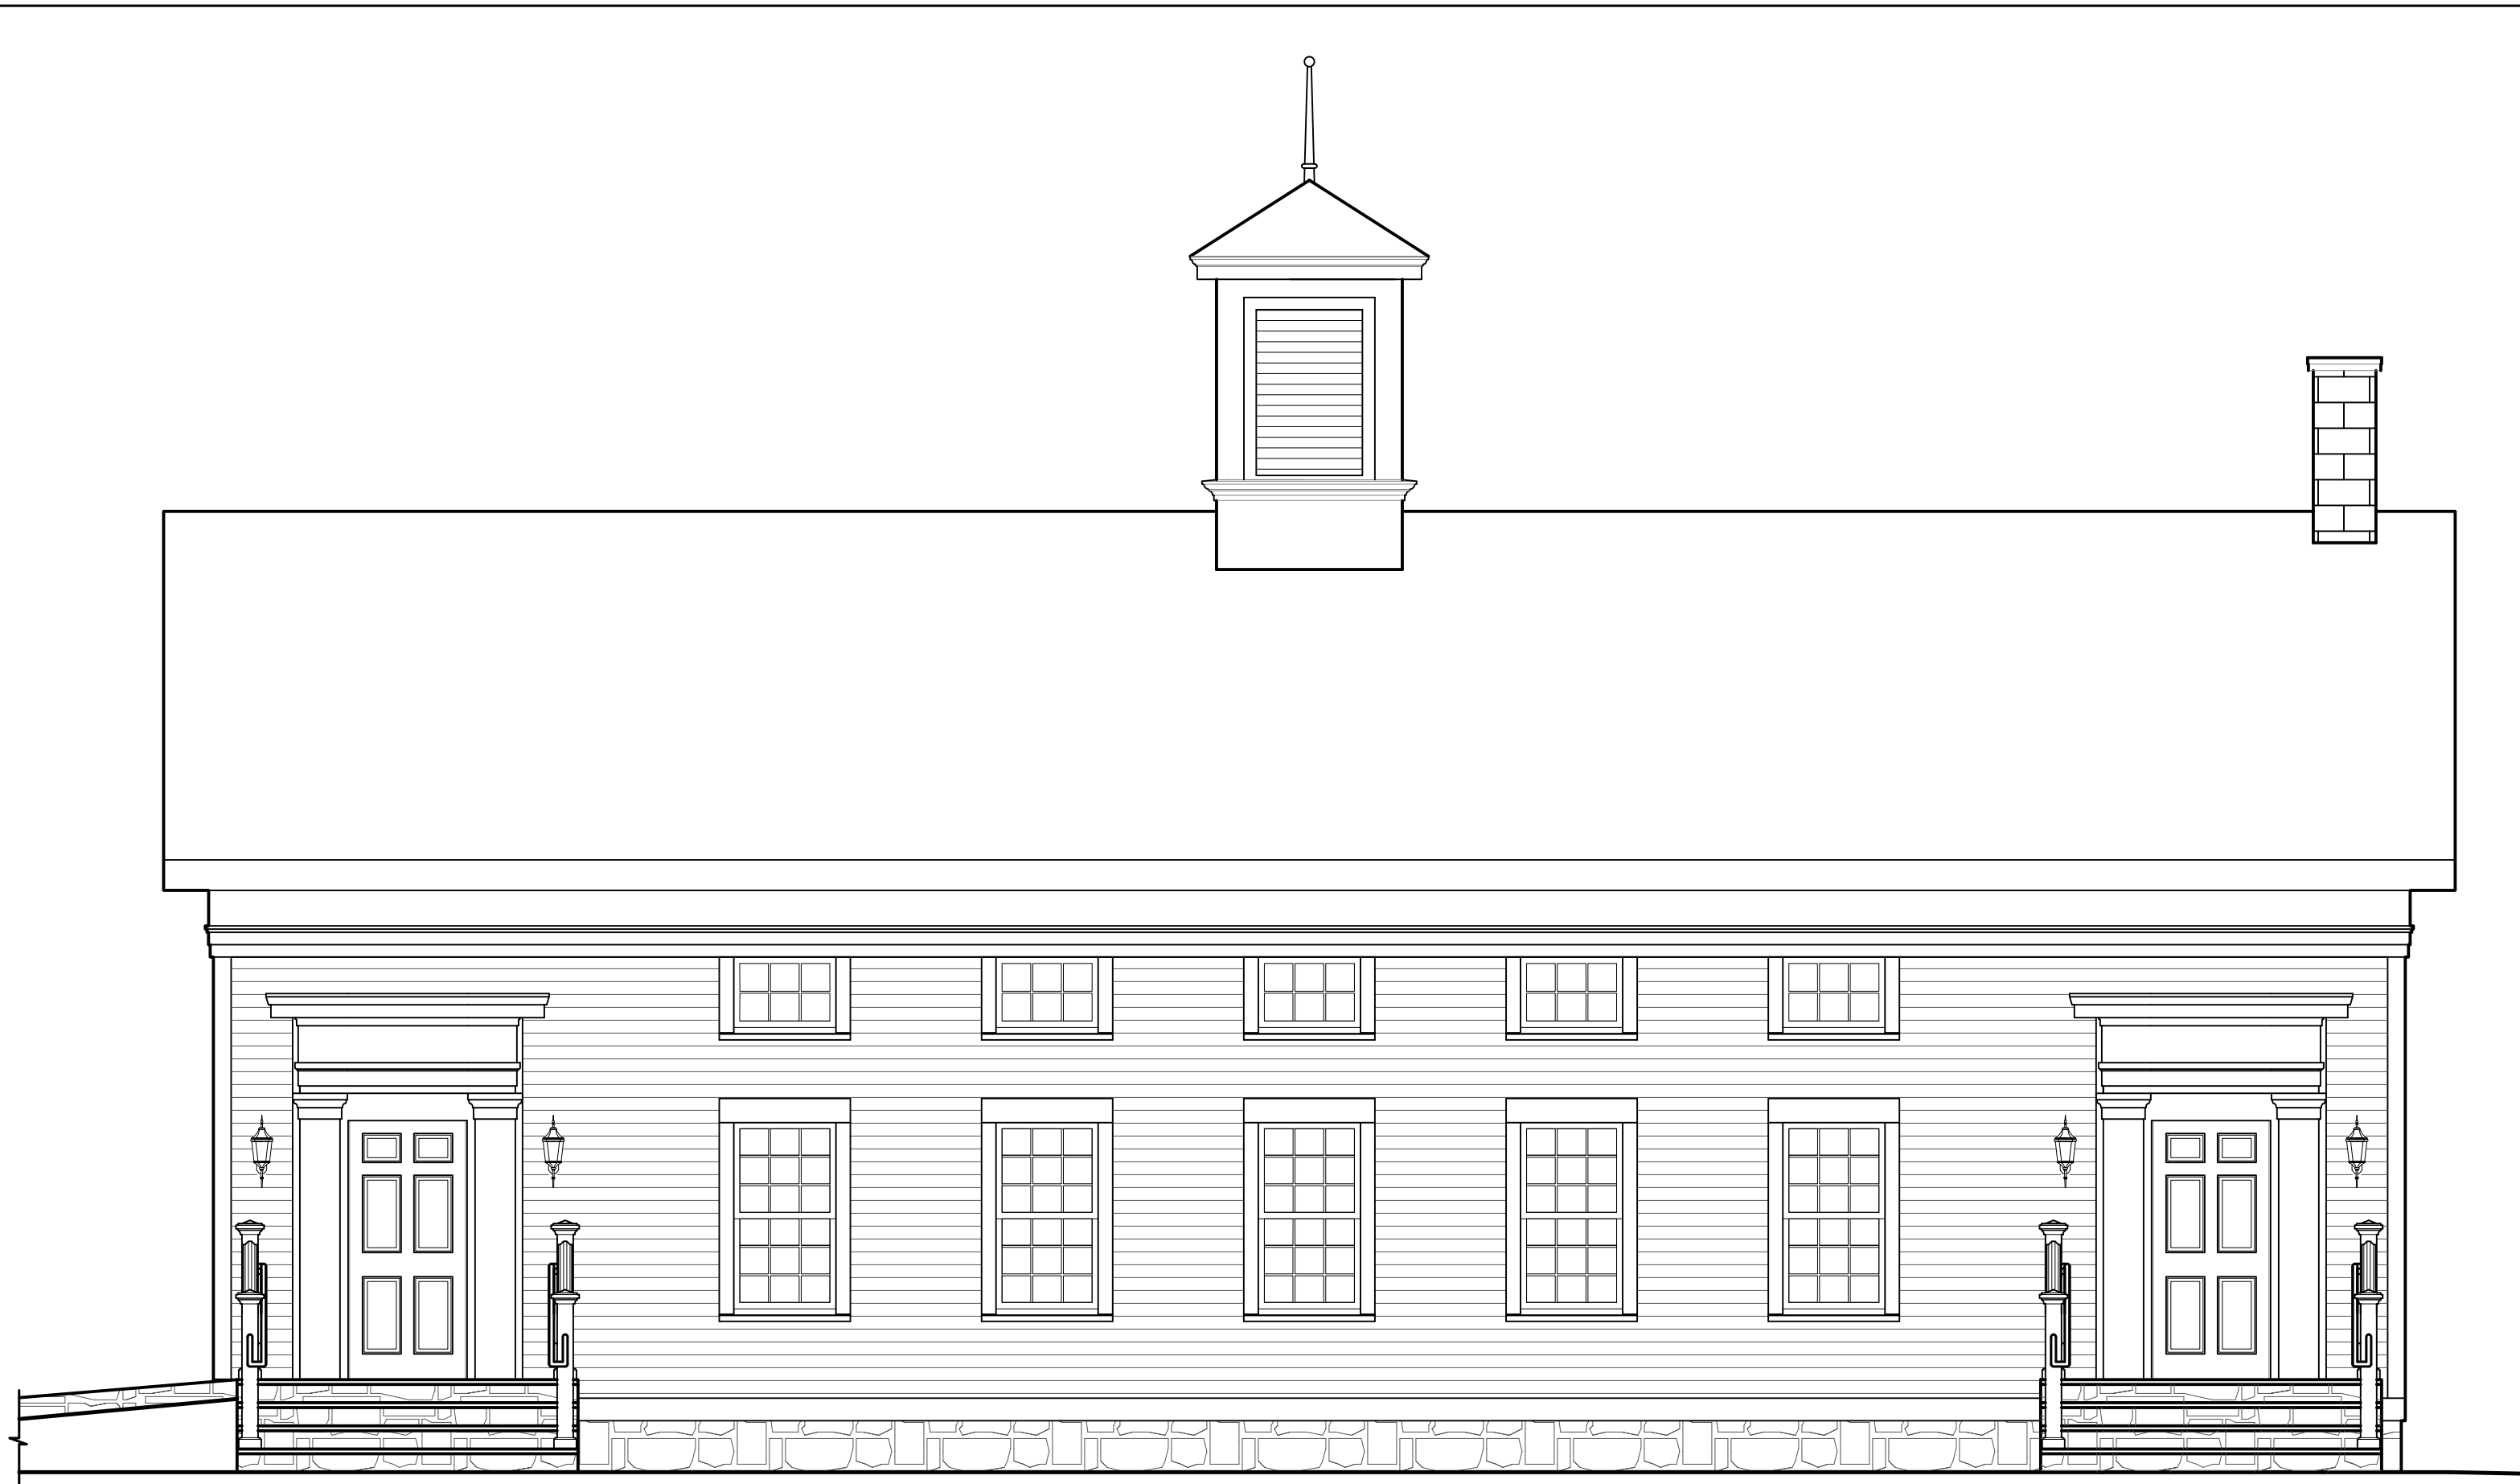


EAST ELEVATION

SCALE: 1/8" = 1'-0"

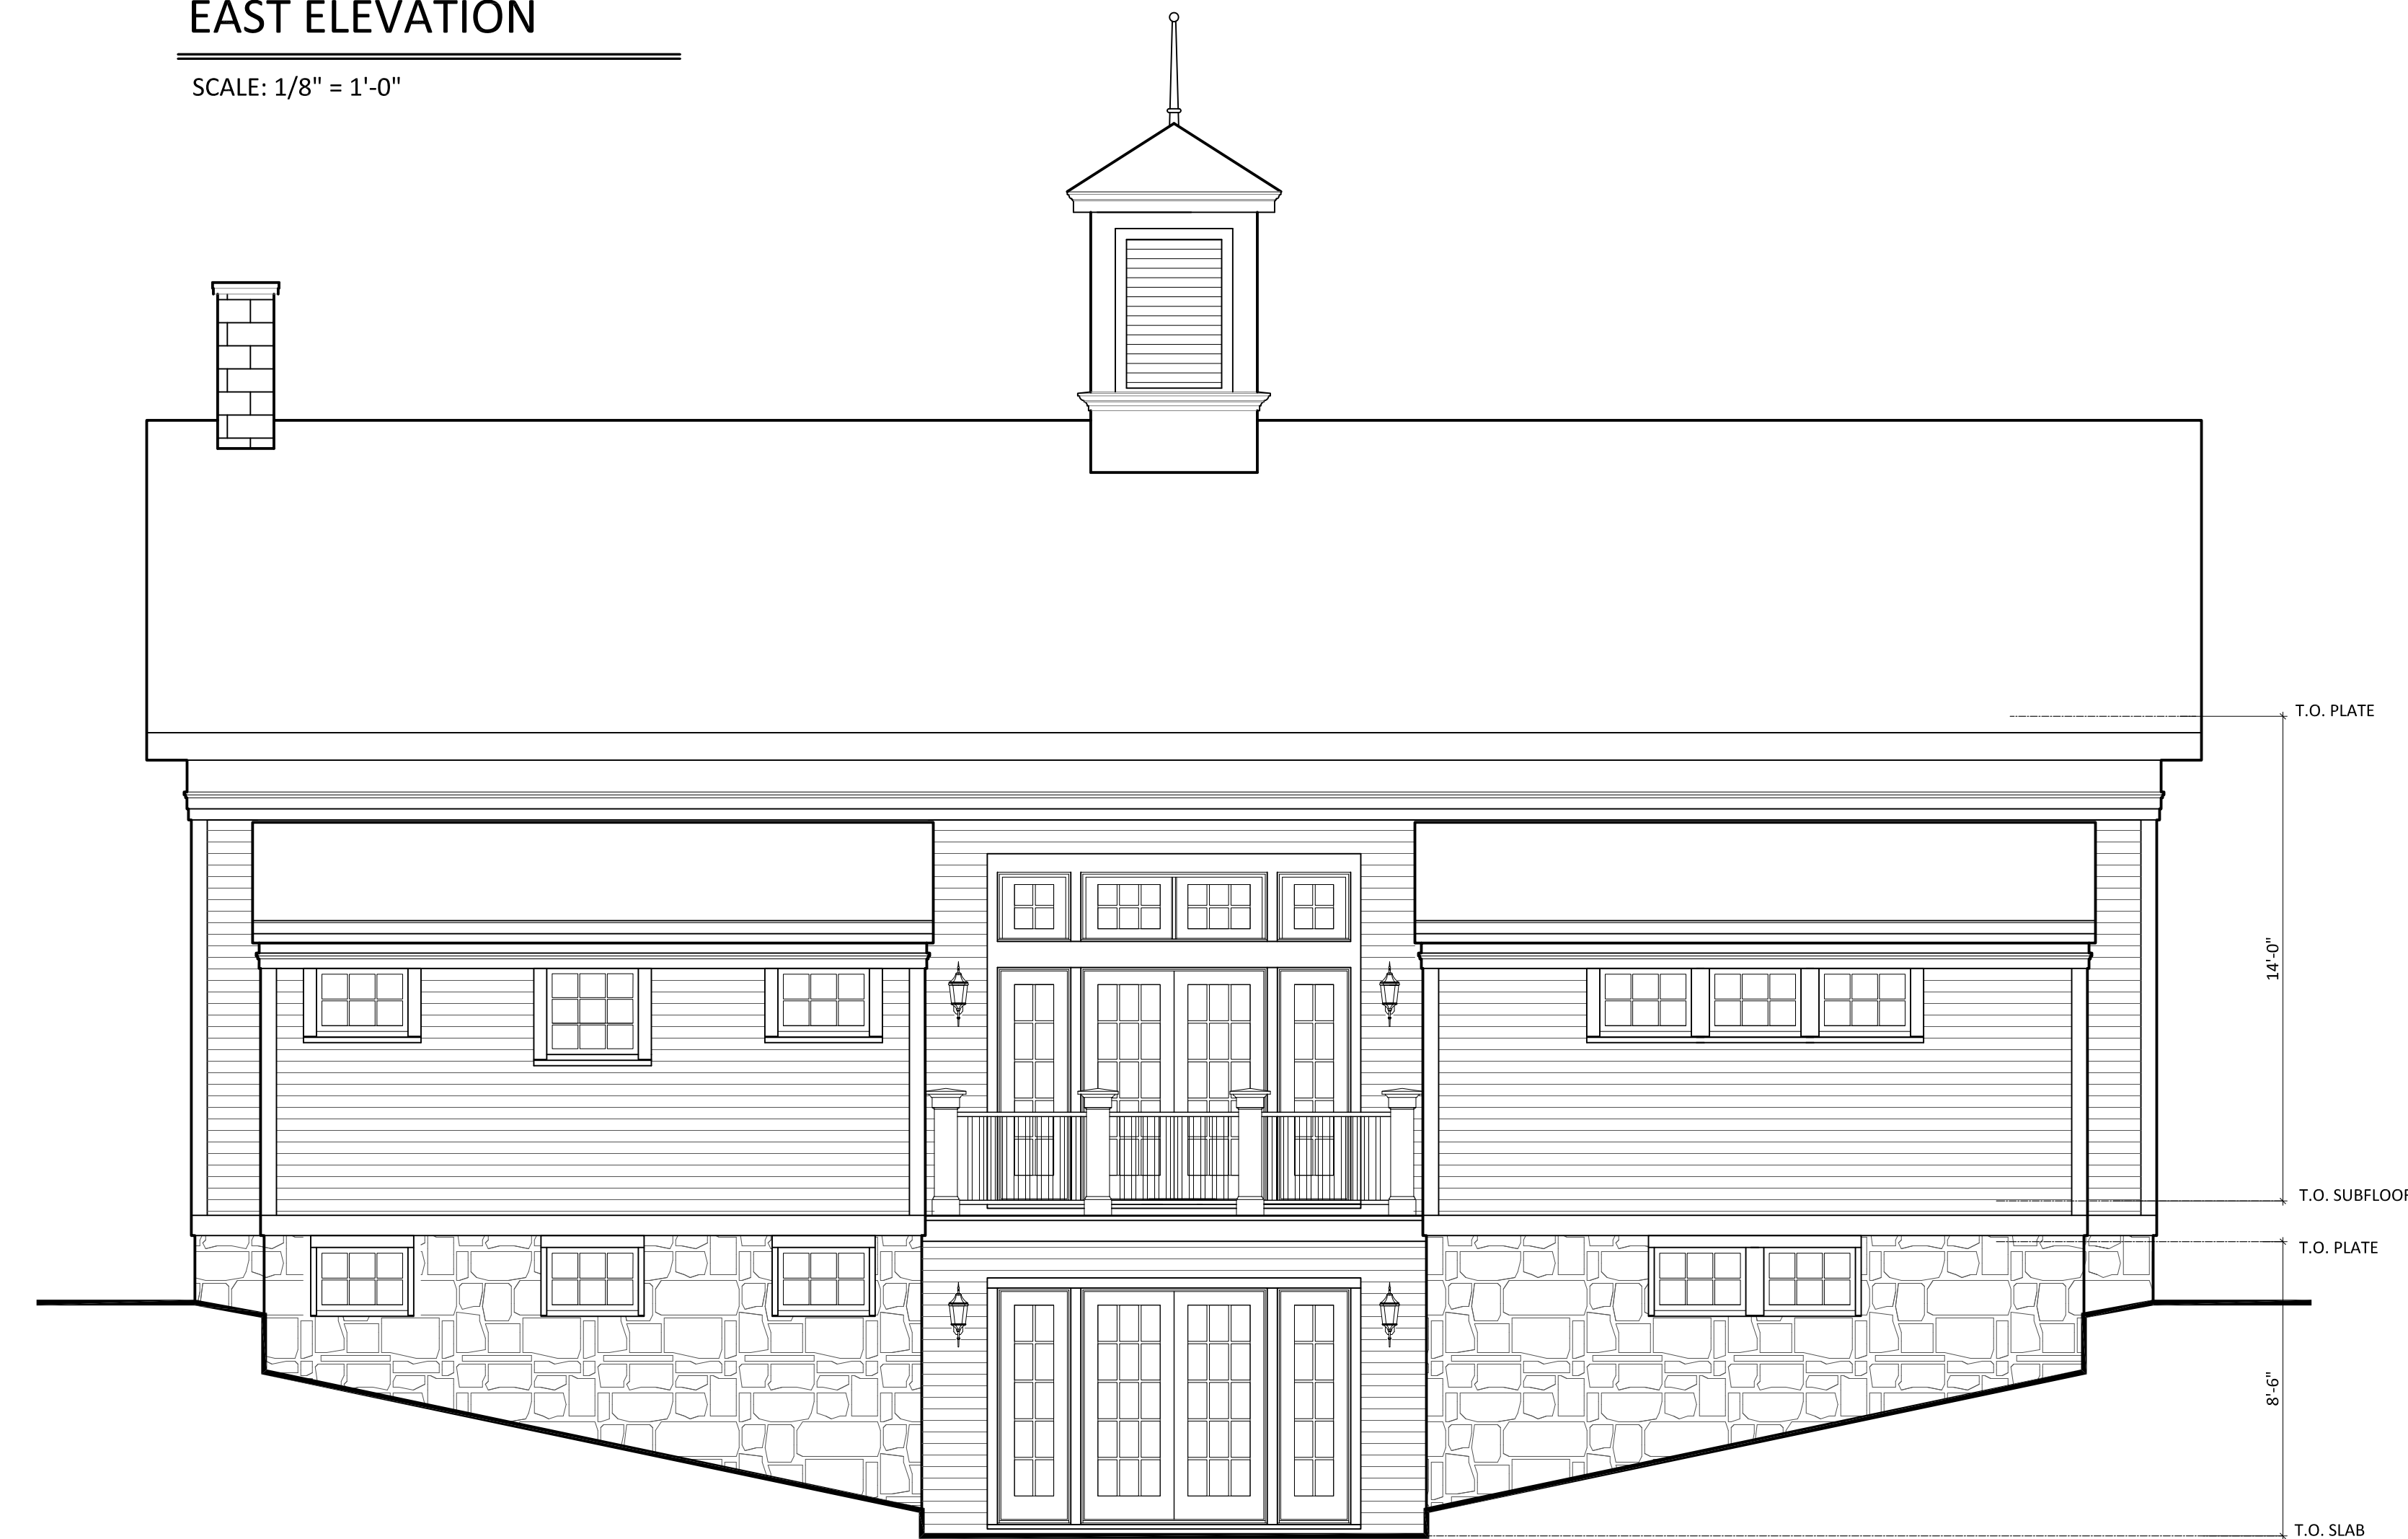


WEST ELEVATION

SCALE: 1/8" = 1'-0"

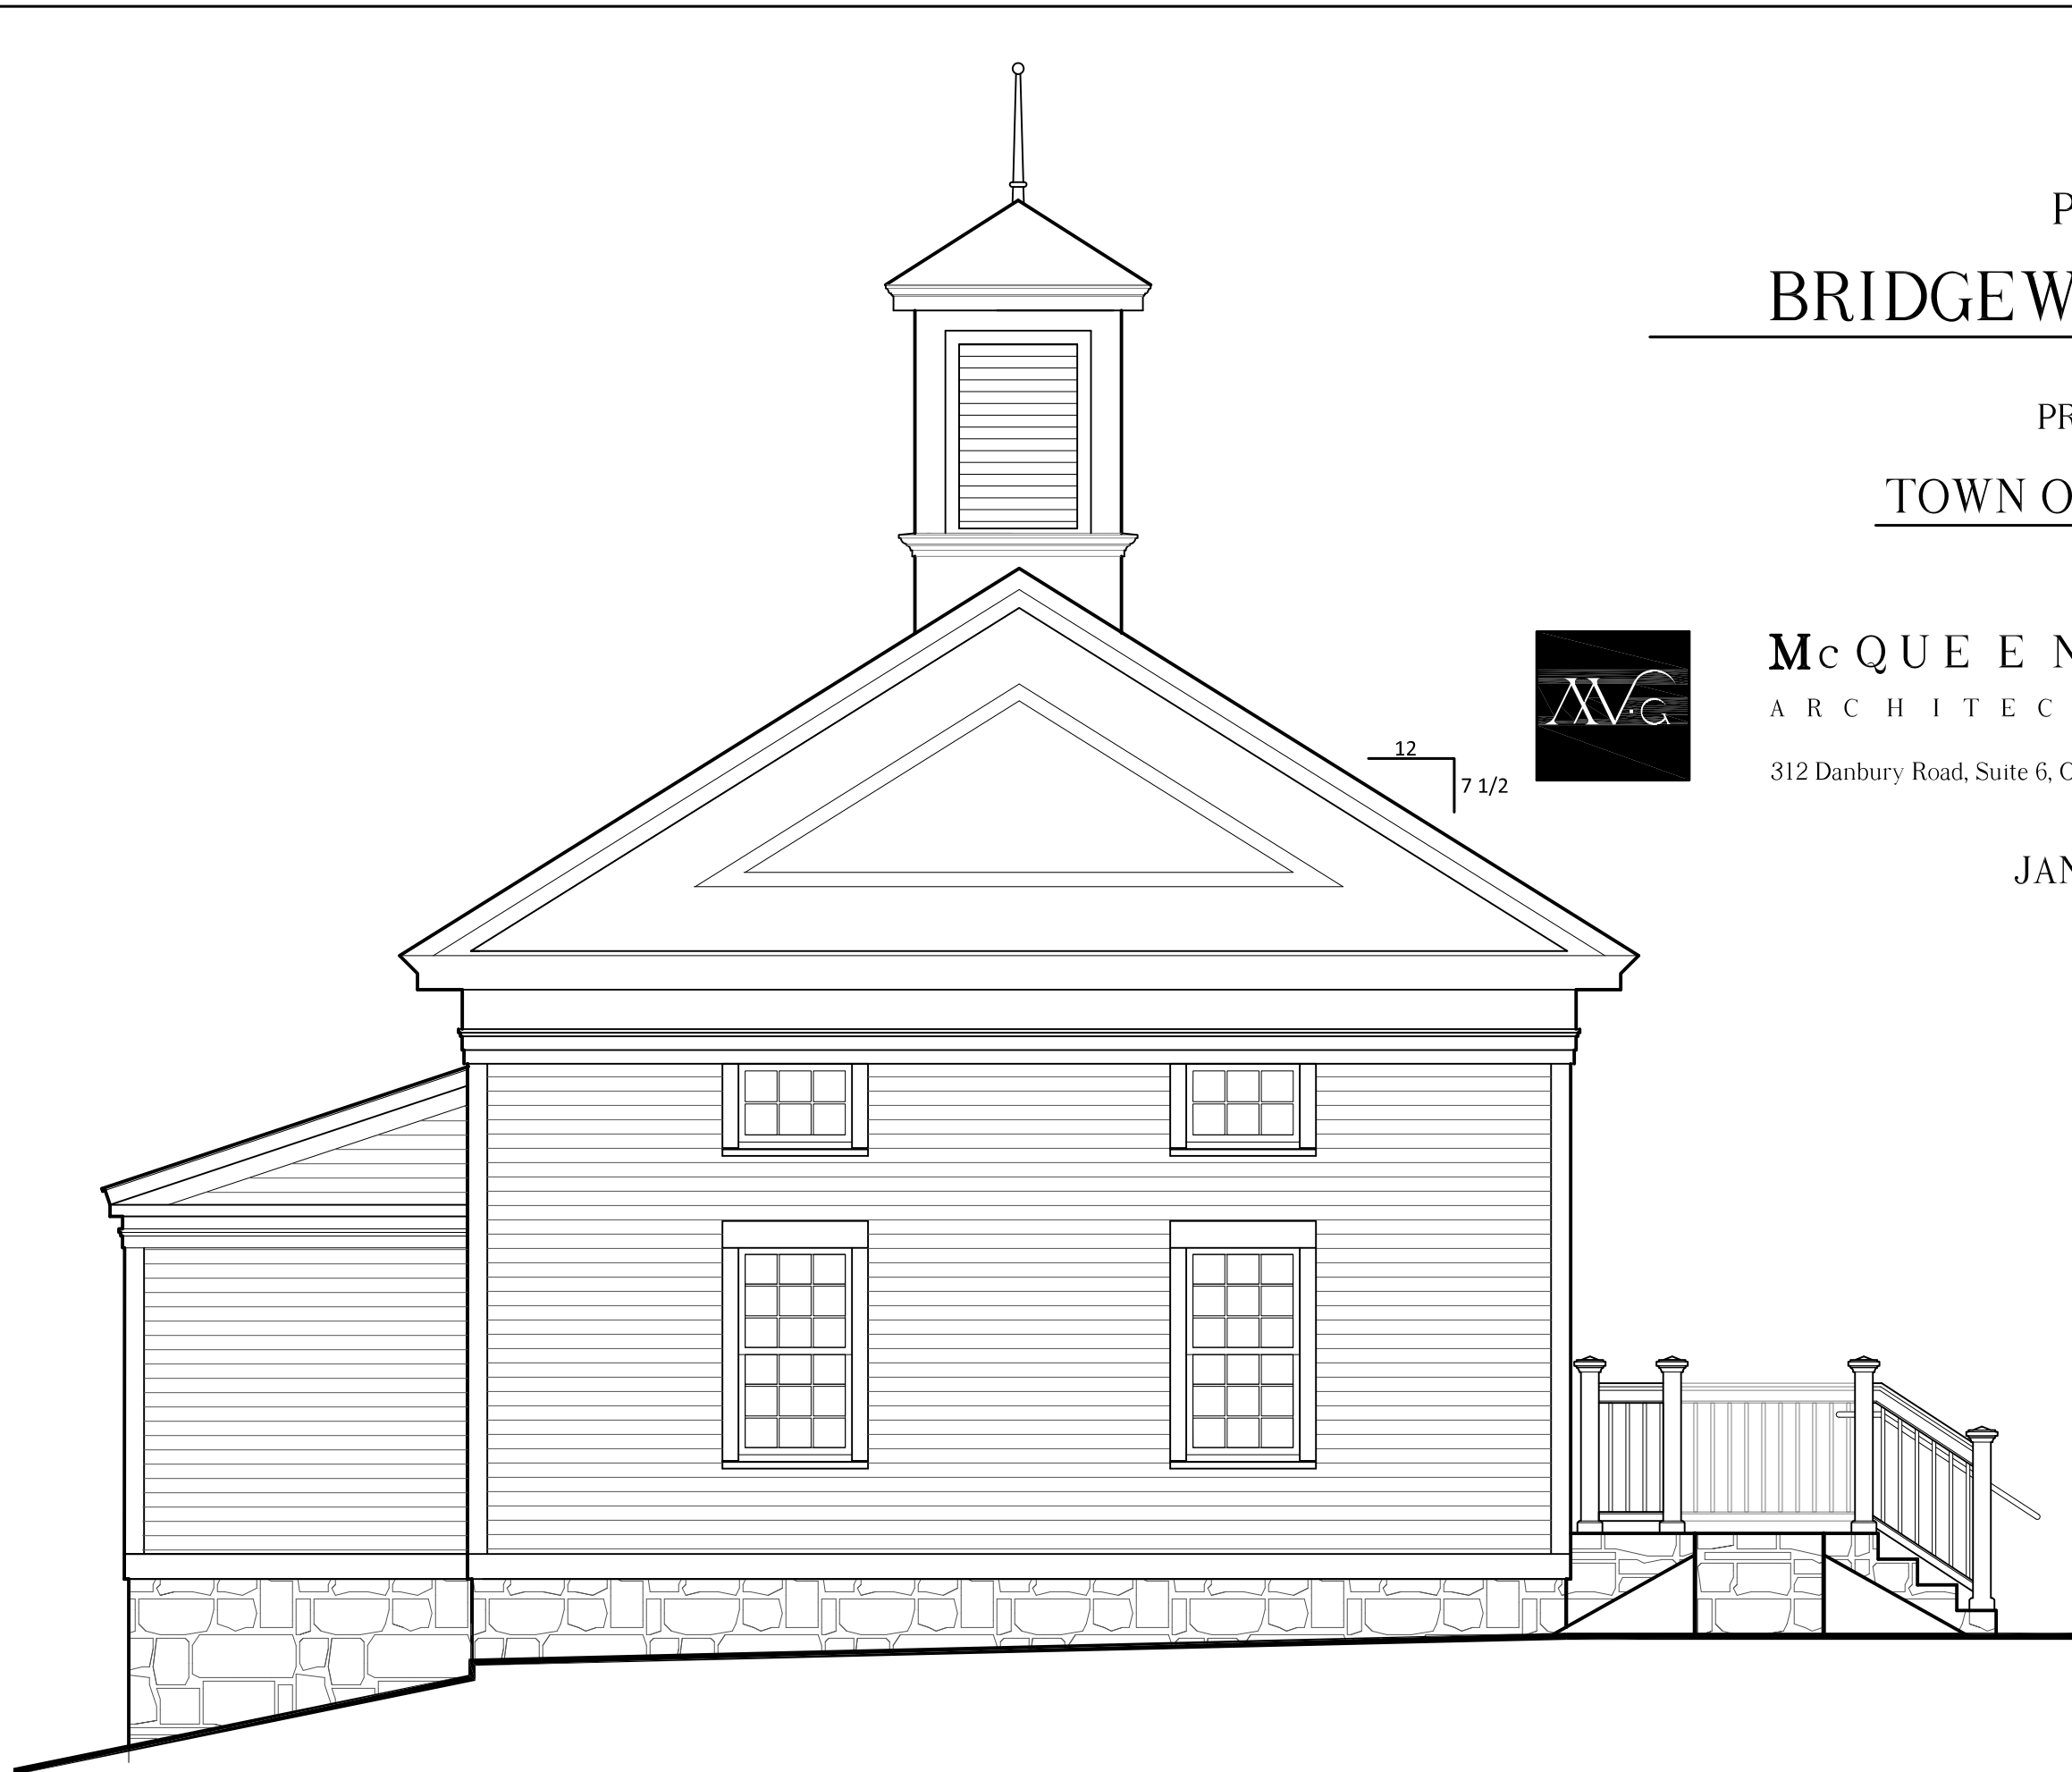

SOUTH ELEVATION

SCALE: 1/8" = 1'-0"

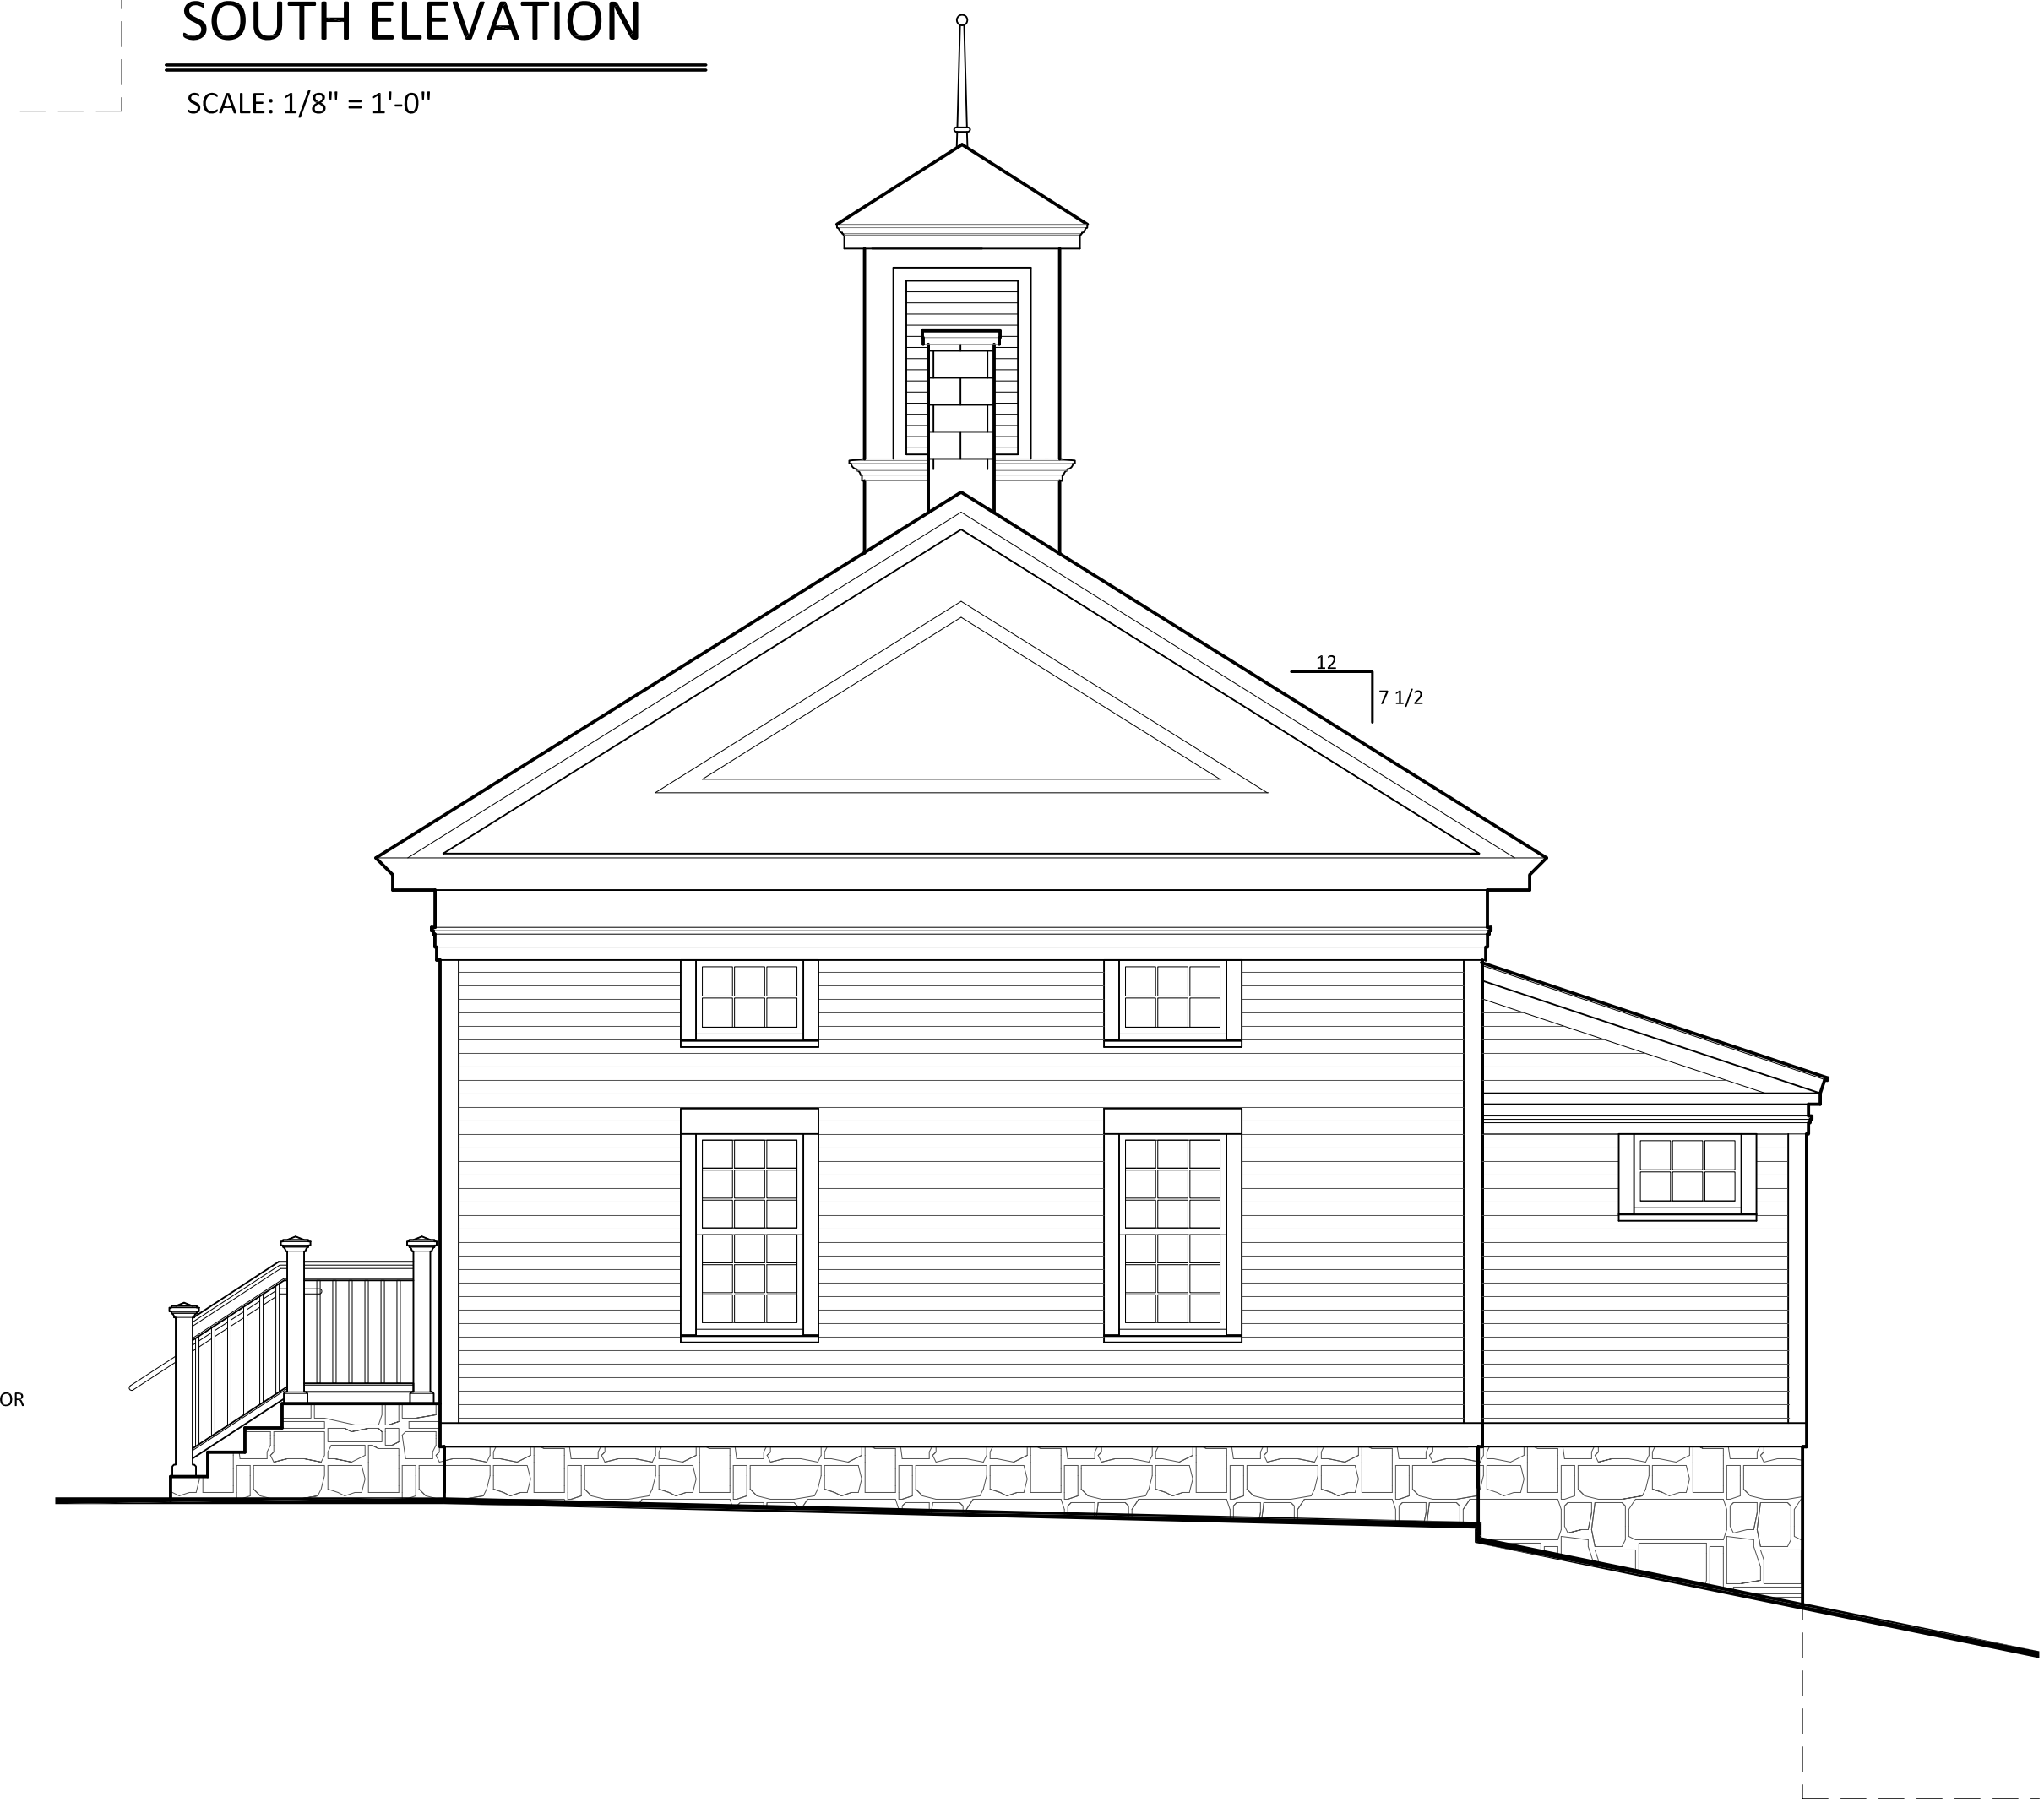

NORTH ELEVATION

SCALE: 1/8" = 1'-0"

PROPOSED
BRIDGEWATER GRANGE

PREPARED FOR
TOWN OF BRIDGEWATER



McQUEENVERDI • GROUP LLC
ARCHITECTURE | PROJECT DELIVERY
312 Danbury Road, Suite 6, Osborne Professional Park, New Milford, CT 06776 T 860•946•8585

JANUARY 11, 2018